


MUELLE #1

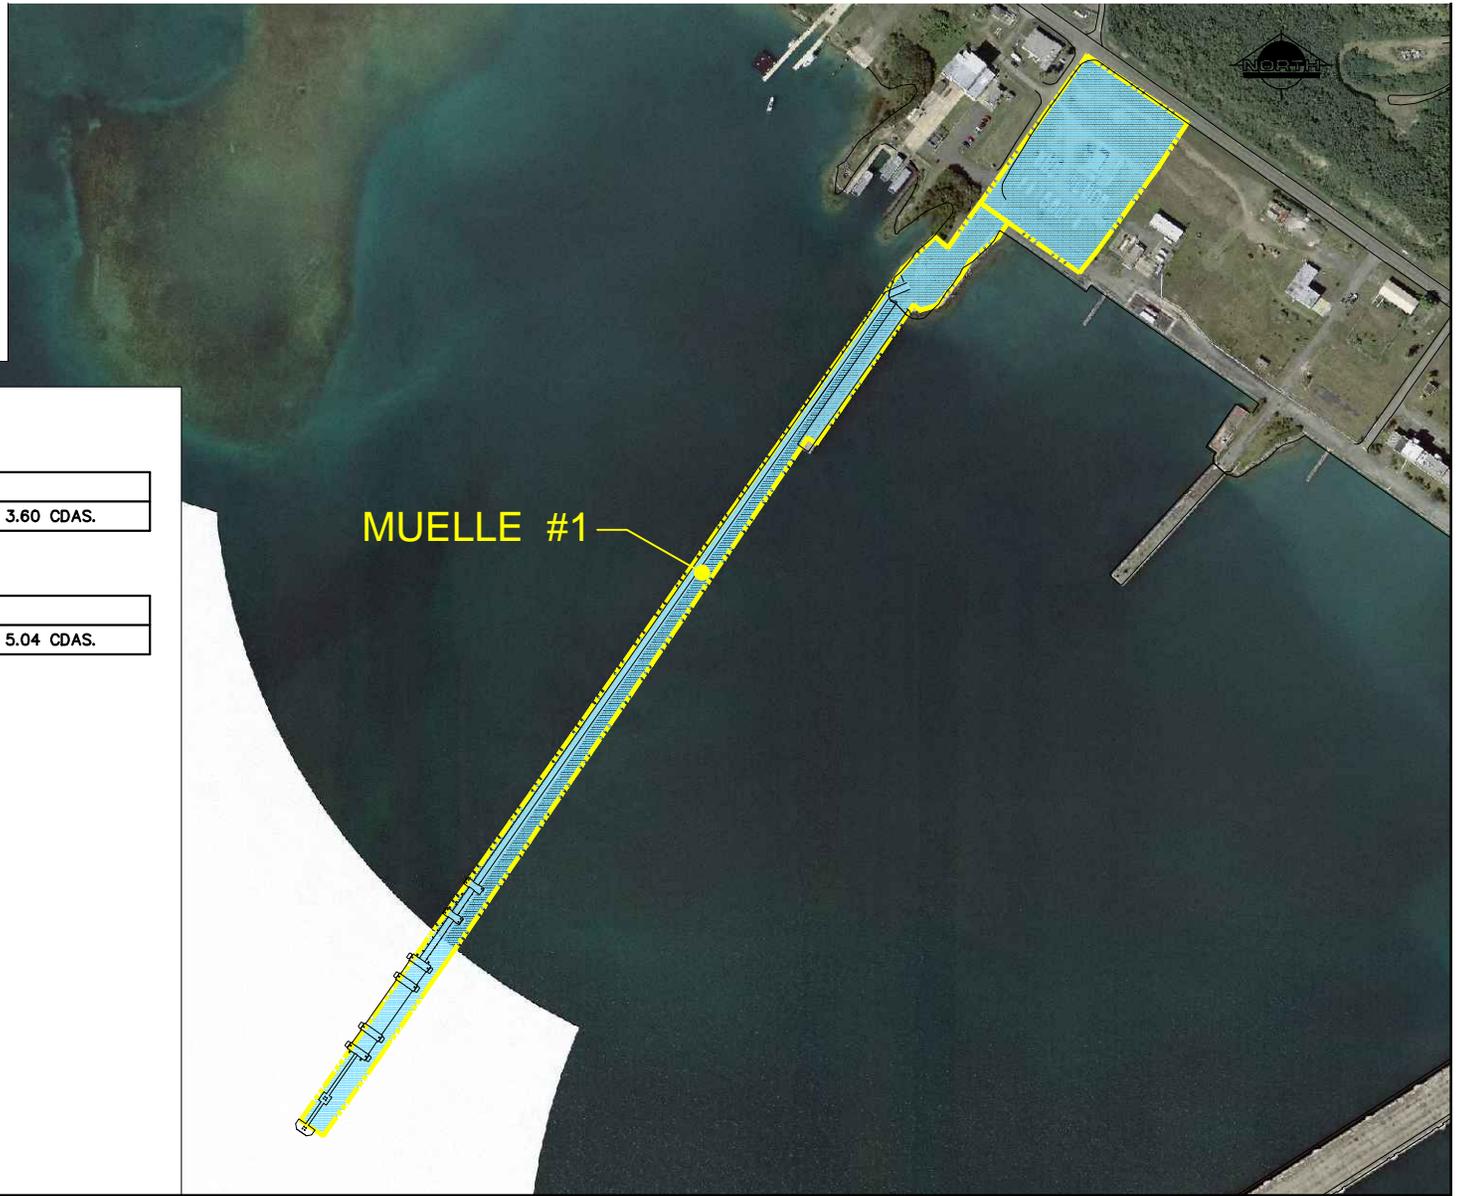

MUELLE #1

MUELLE #1 - (LAND PORTION)
AREA = 14,145.8554 SQ. MTS. = 3.50 ACRES Ⓞ = 3.60 CDAS.

MUELLE #1 - (WATER PORTION)
AREA = 19,811.9769 SQ. MTS. = 4.90 ACRES Ⓞ = 5.04 CDAS.

PROJECT:
**RE-DEVELOPMENT FOR FORMER NAVAL
 STATION ROOSEVELT ROADS**

Ceiba & Naguabo, Puerto Rico
 Autoridad para el Redesarrollo Local
 Roosevelt Roads

All drawings and copies thereof are instruments of service and as such remain the property of the designer. They are to be used only with respect to this project. With the exception of one complete set for each party to the contract, all copies are to be returned or suitably accounted for to the designer upon completion of the work.


TITLE:
APENDICE B.1

MUELLE #1

SCALE: 1:6,000

DATE: MARCH 01, 2016

SCALE 1:6,000

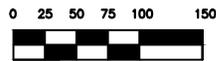

NOTES:

1. SURVEY DATA OBTAINED FROM PLANS PREPARED BY BAKER AND/OR TRANSYSTEMS FOR NAVAL ACTIVITY PUERTO RICO
2. COORDINATES IN PUERTO RICO/BOGINSI ANDS MAD 93 SYSTEM (METERS)

ESTADO LIBRE ASOCIADO DE PUERTO RICO
**FOMENTO ECONÓMICO
 DE PUERTO RICO**
D.E.C.



**ROOSEVELT
 ROADS**

INTEGR0
 architects & engineers, PSC
 (787) 767.2111 www.integrapr.com